



FLOOR PLANS

0 4 8 16
SCALE: 1/8" = 1'-0" FOR FULL SIZE SHEET

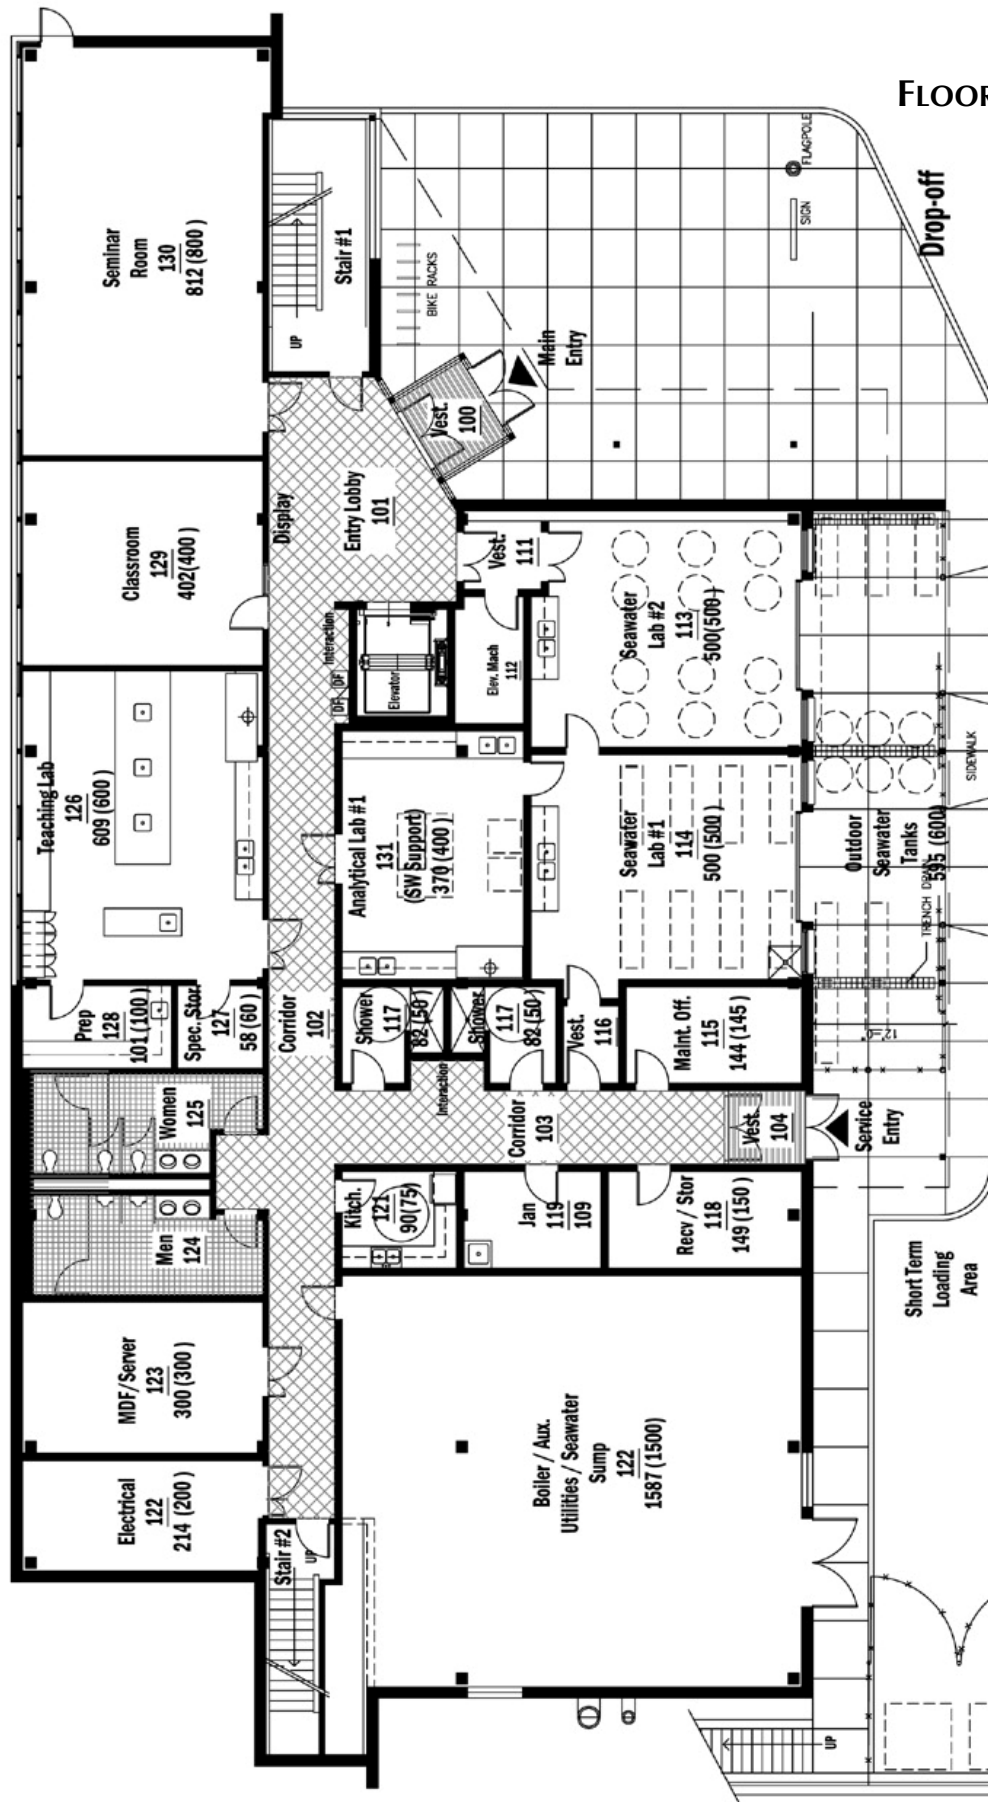


FIRST FLOOR PLAN

9159 GSF

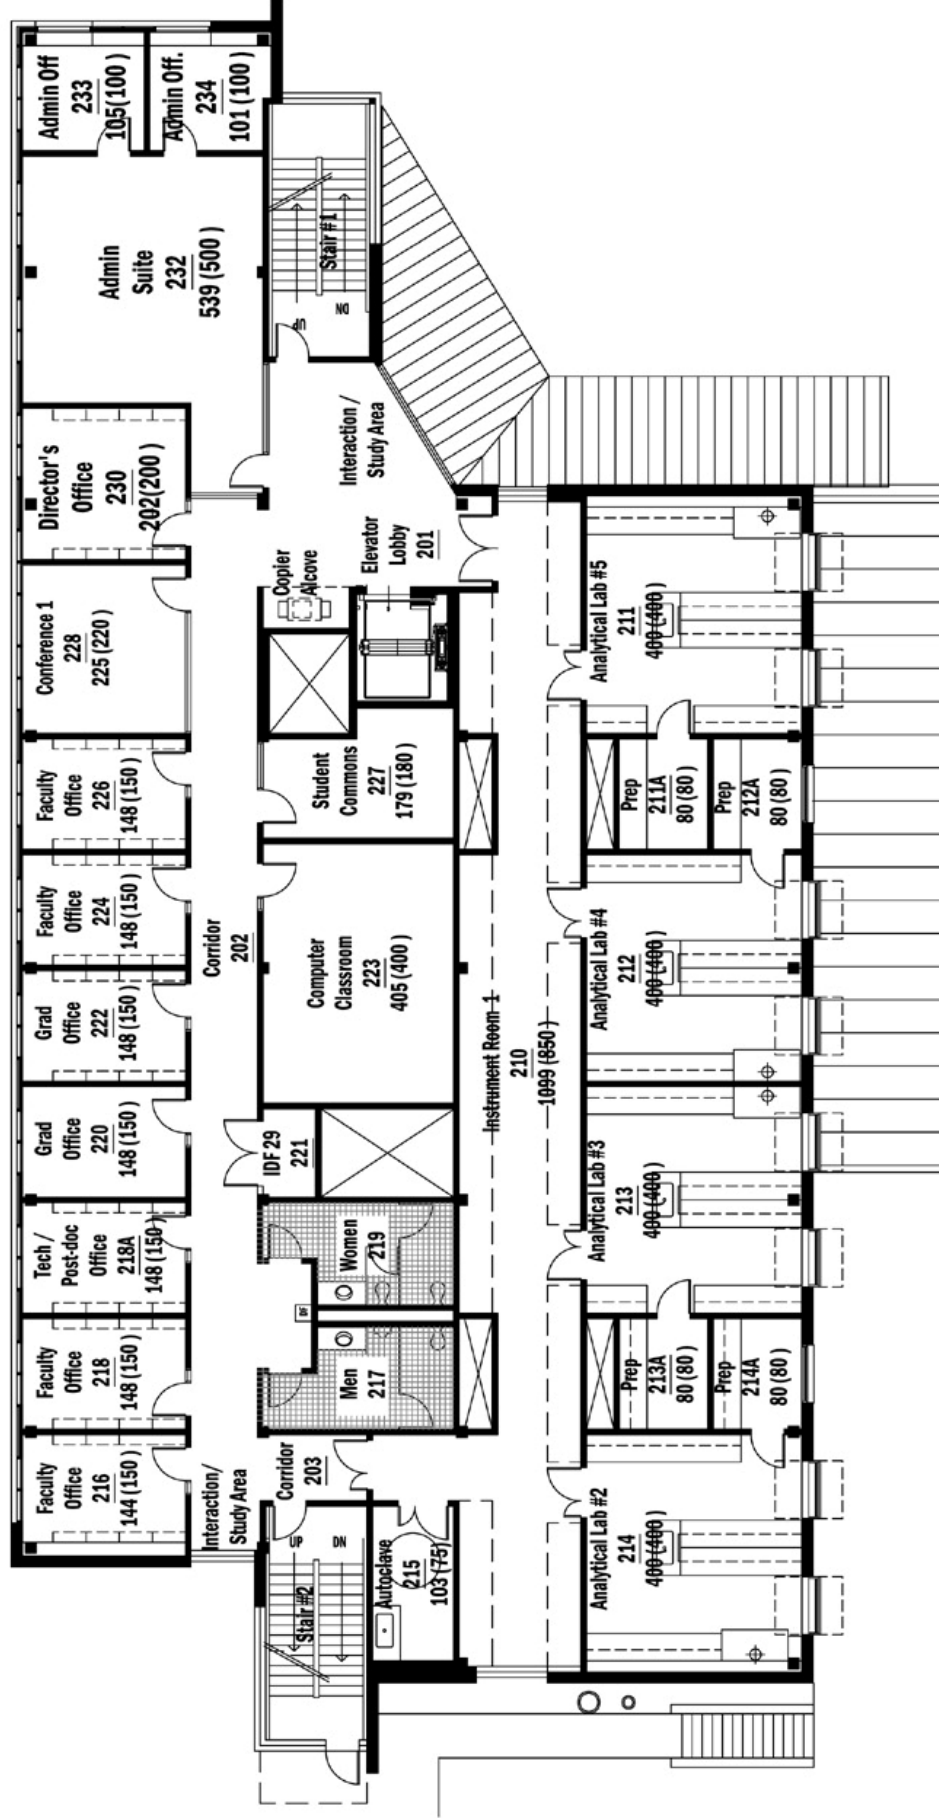

SECOND FLOOR PLAN

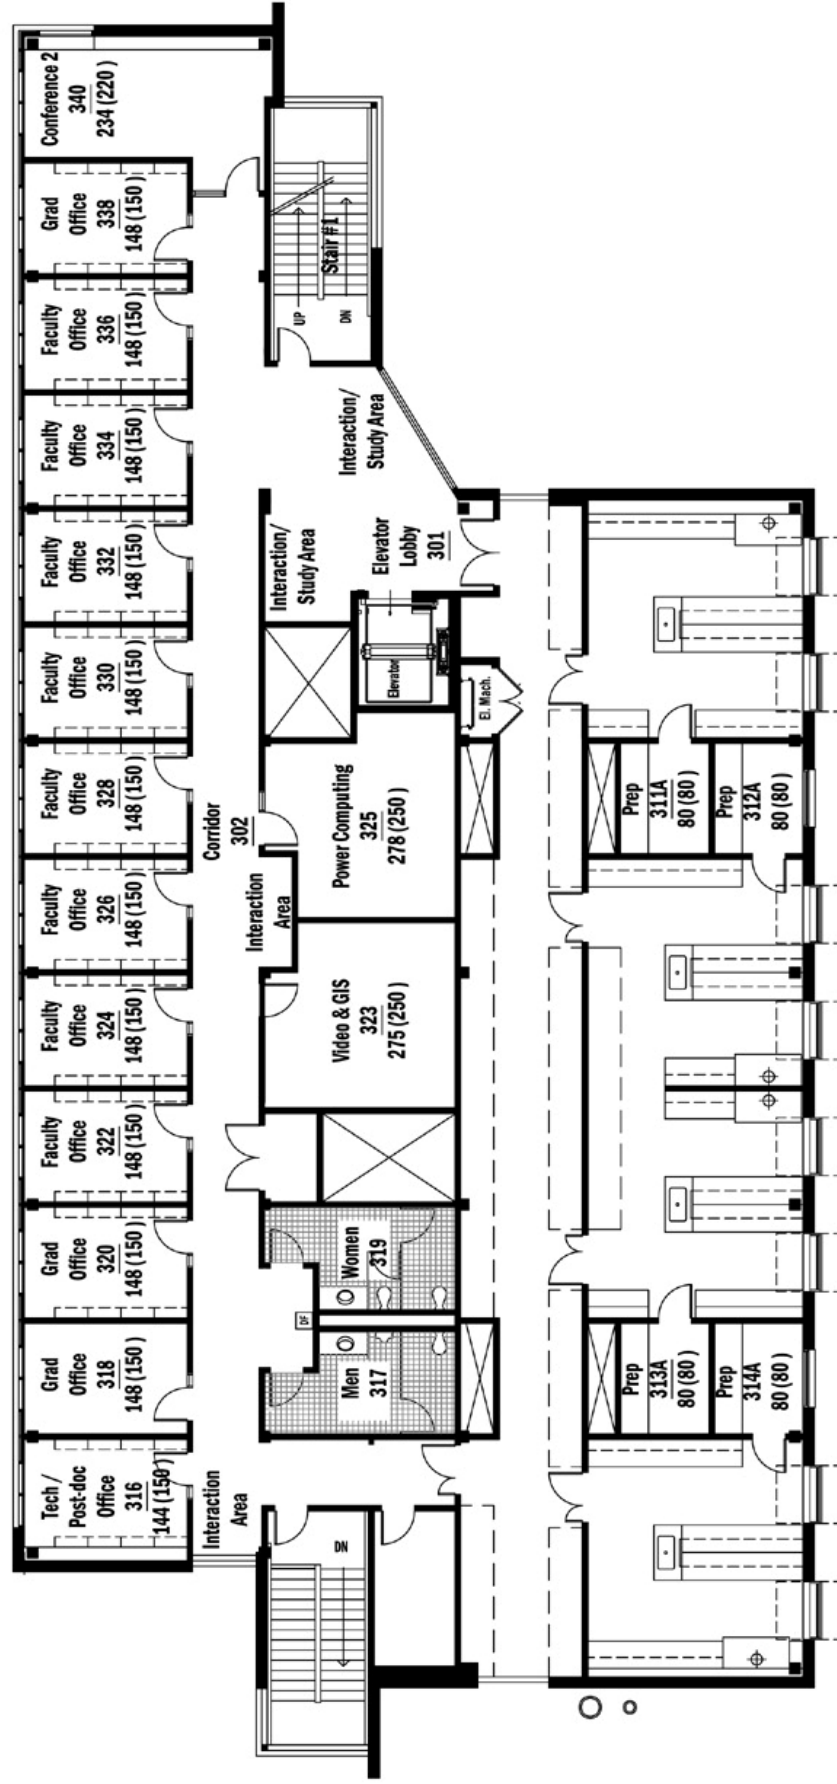

THIRD FLOOR PLAN

9086 GSF