








 Accessible Restroom Approximate Location on Floor #	 Automatic Building Entrance	 Sidewalk Rating - Easy Little to No Elevation Change Typically Sidewalks	 Sidewalk Rating - Difficult Varying Elevation Typically Steep Slopes or Stairs	 Lactation Room Approximate Location on Floor #
 Elevator or Chair Lift	 Closed For Construction	 Sidewalk Rating - Moderate Some Elevation Change Typically Ramps, Curb Cuts, and Uphill Sidewalks	 Unisex Restroom Approximate Location on Floor #	



Project Title:
CAMPUS ACCESSIBILITY MAP

Sheet Title:
HESS & MACLEAN

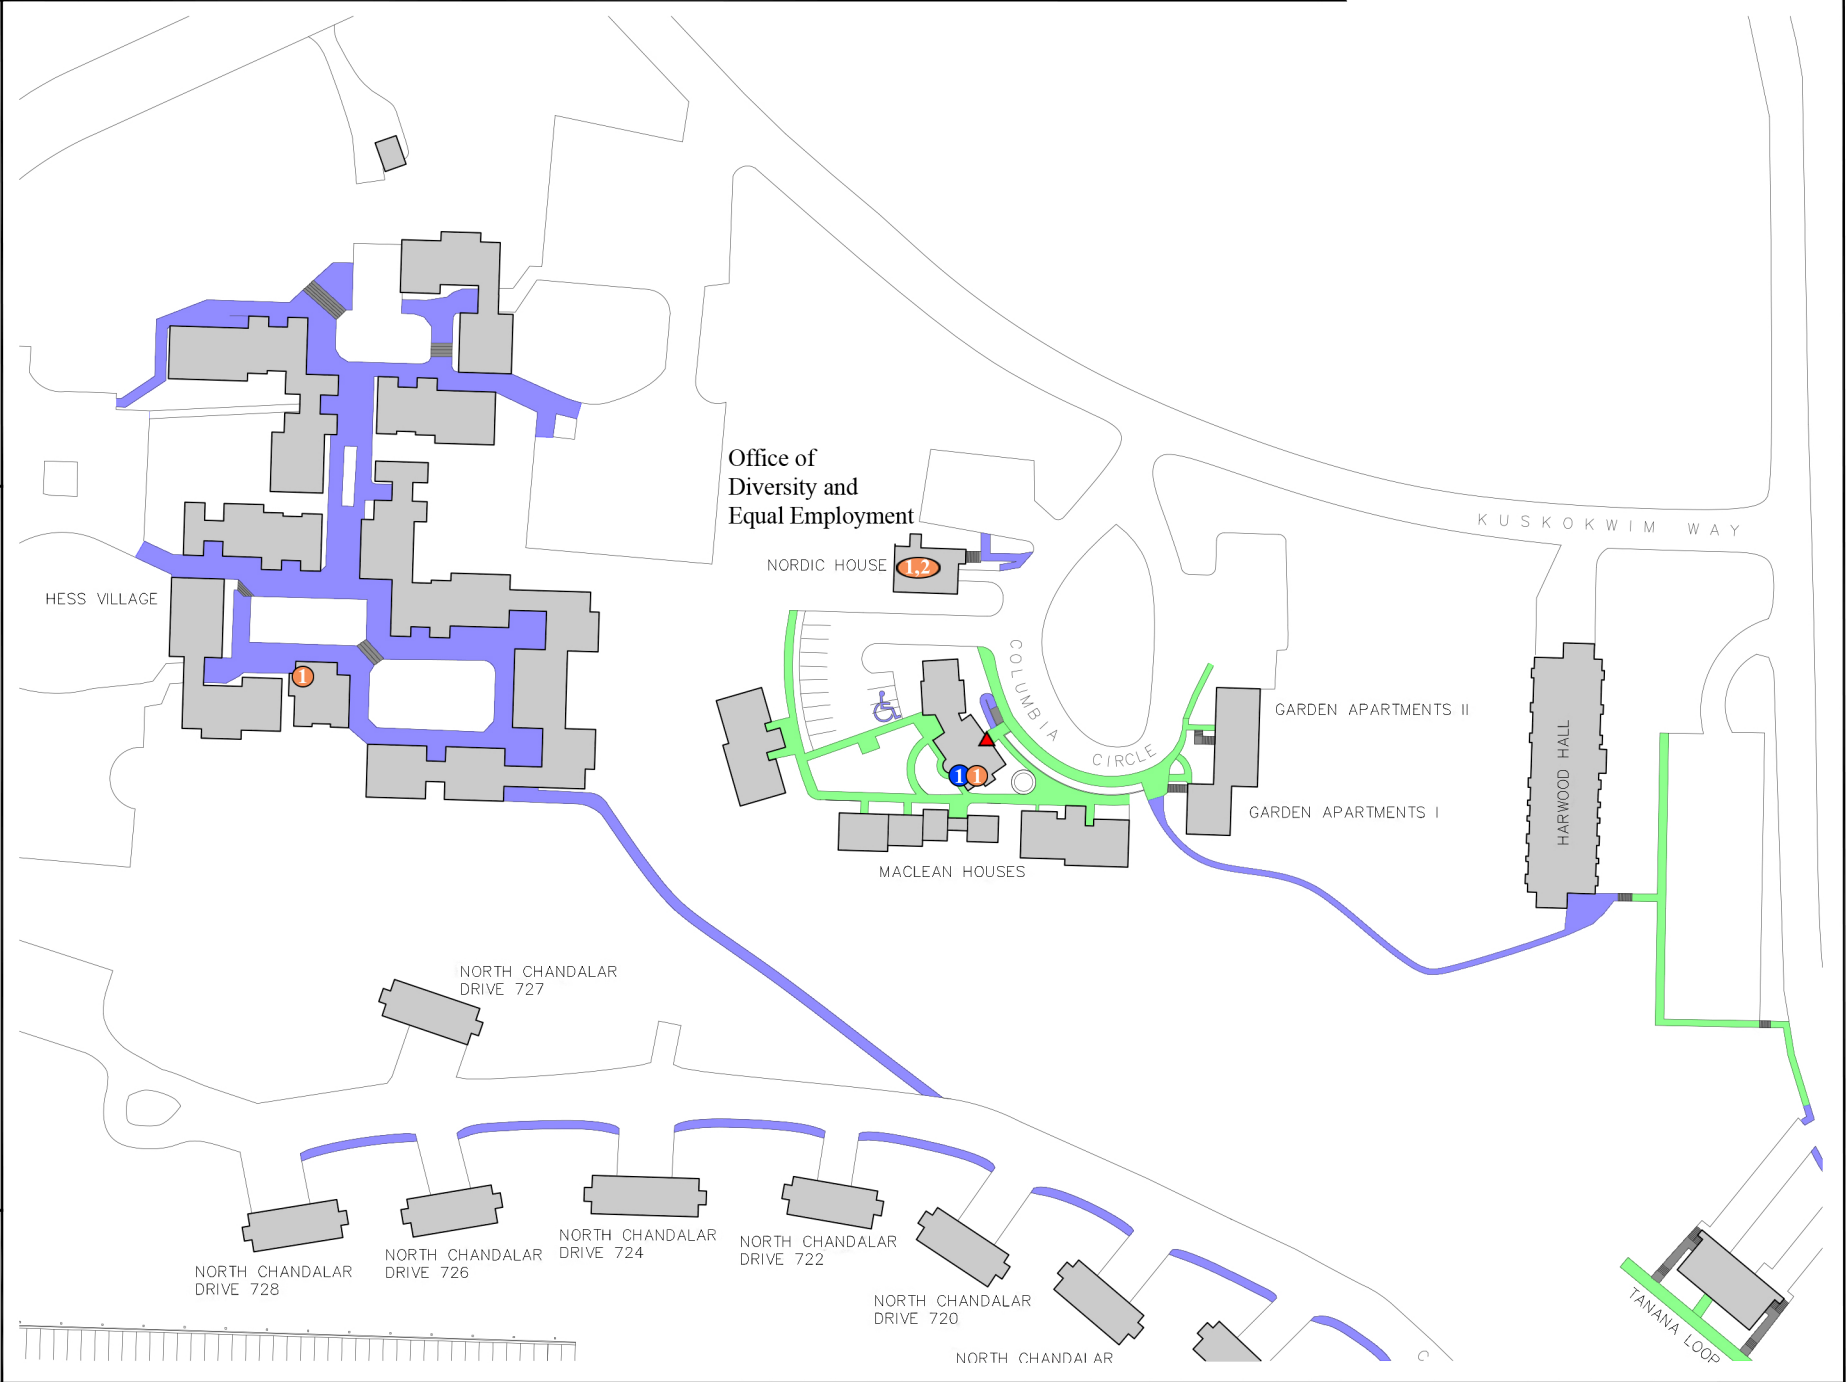

Drawn: **TAN**
Checked: **ITS**
Date: **12/12/2014**
Scale: **NOT TO SCALE**
Project Number:

Sheet No. **1.4**
4 OF 7