







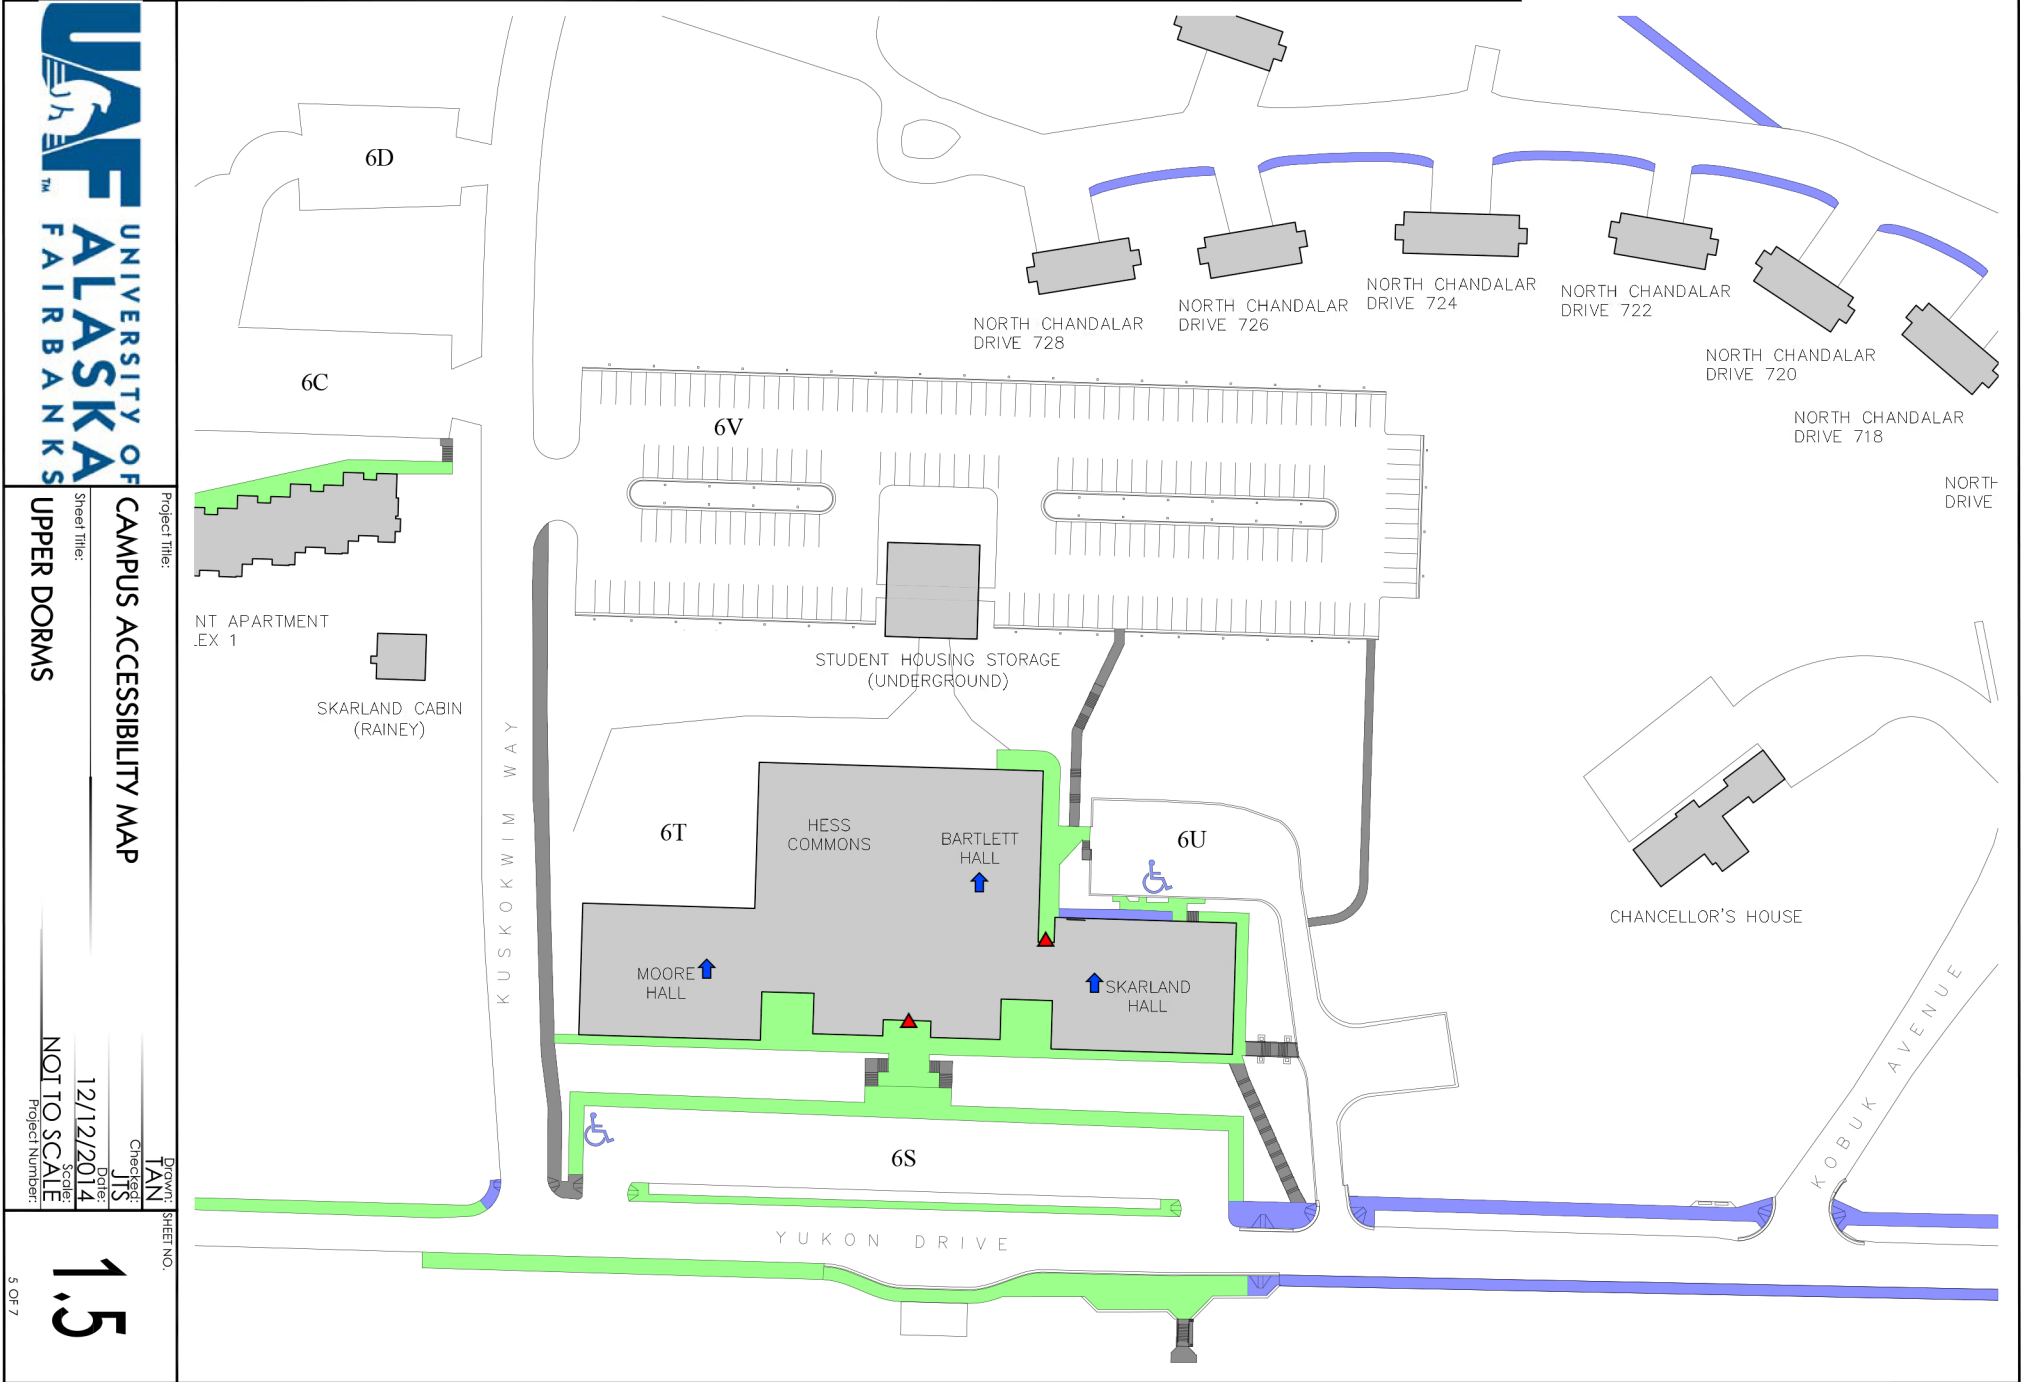
 Accessible Restroom Approximate Location on Floor #	 Automatic Building Entrance	 Sidewalk Rating - Easy Little to No Elevation Change Typically Sidewalks	 Sidewalk Rating - Difficult Varying Elevation Typically Steep Slopes or Stairs	 Lactation Room Approximate Location on Floor #
 Elevator or Chair Lift	 Closed For Construction	 Sidewalk Rating - Moderate Some Elevation Change Typically Ramps, Curb Cuts, and Uphill Sidewalks	 Unisex Restroom Approximate Location on Floor #	



Project Title: **CAMPUS ACCESSIBILITY MAP**
 Sheet Title: **UPPER DORMS**
 Date: 12/12/2014
 Scale: NOT TO SCALE
 Project Number: **1.5**
 Drawn by: **TAN**
 Checked by: **ITS**
 Date: 12/12/2014
 Scale: NOT TO SCALE
 Project Number: **1.5**
 5 OF 7