




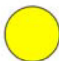


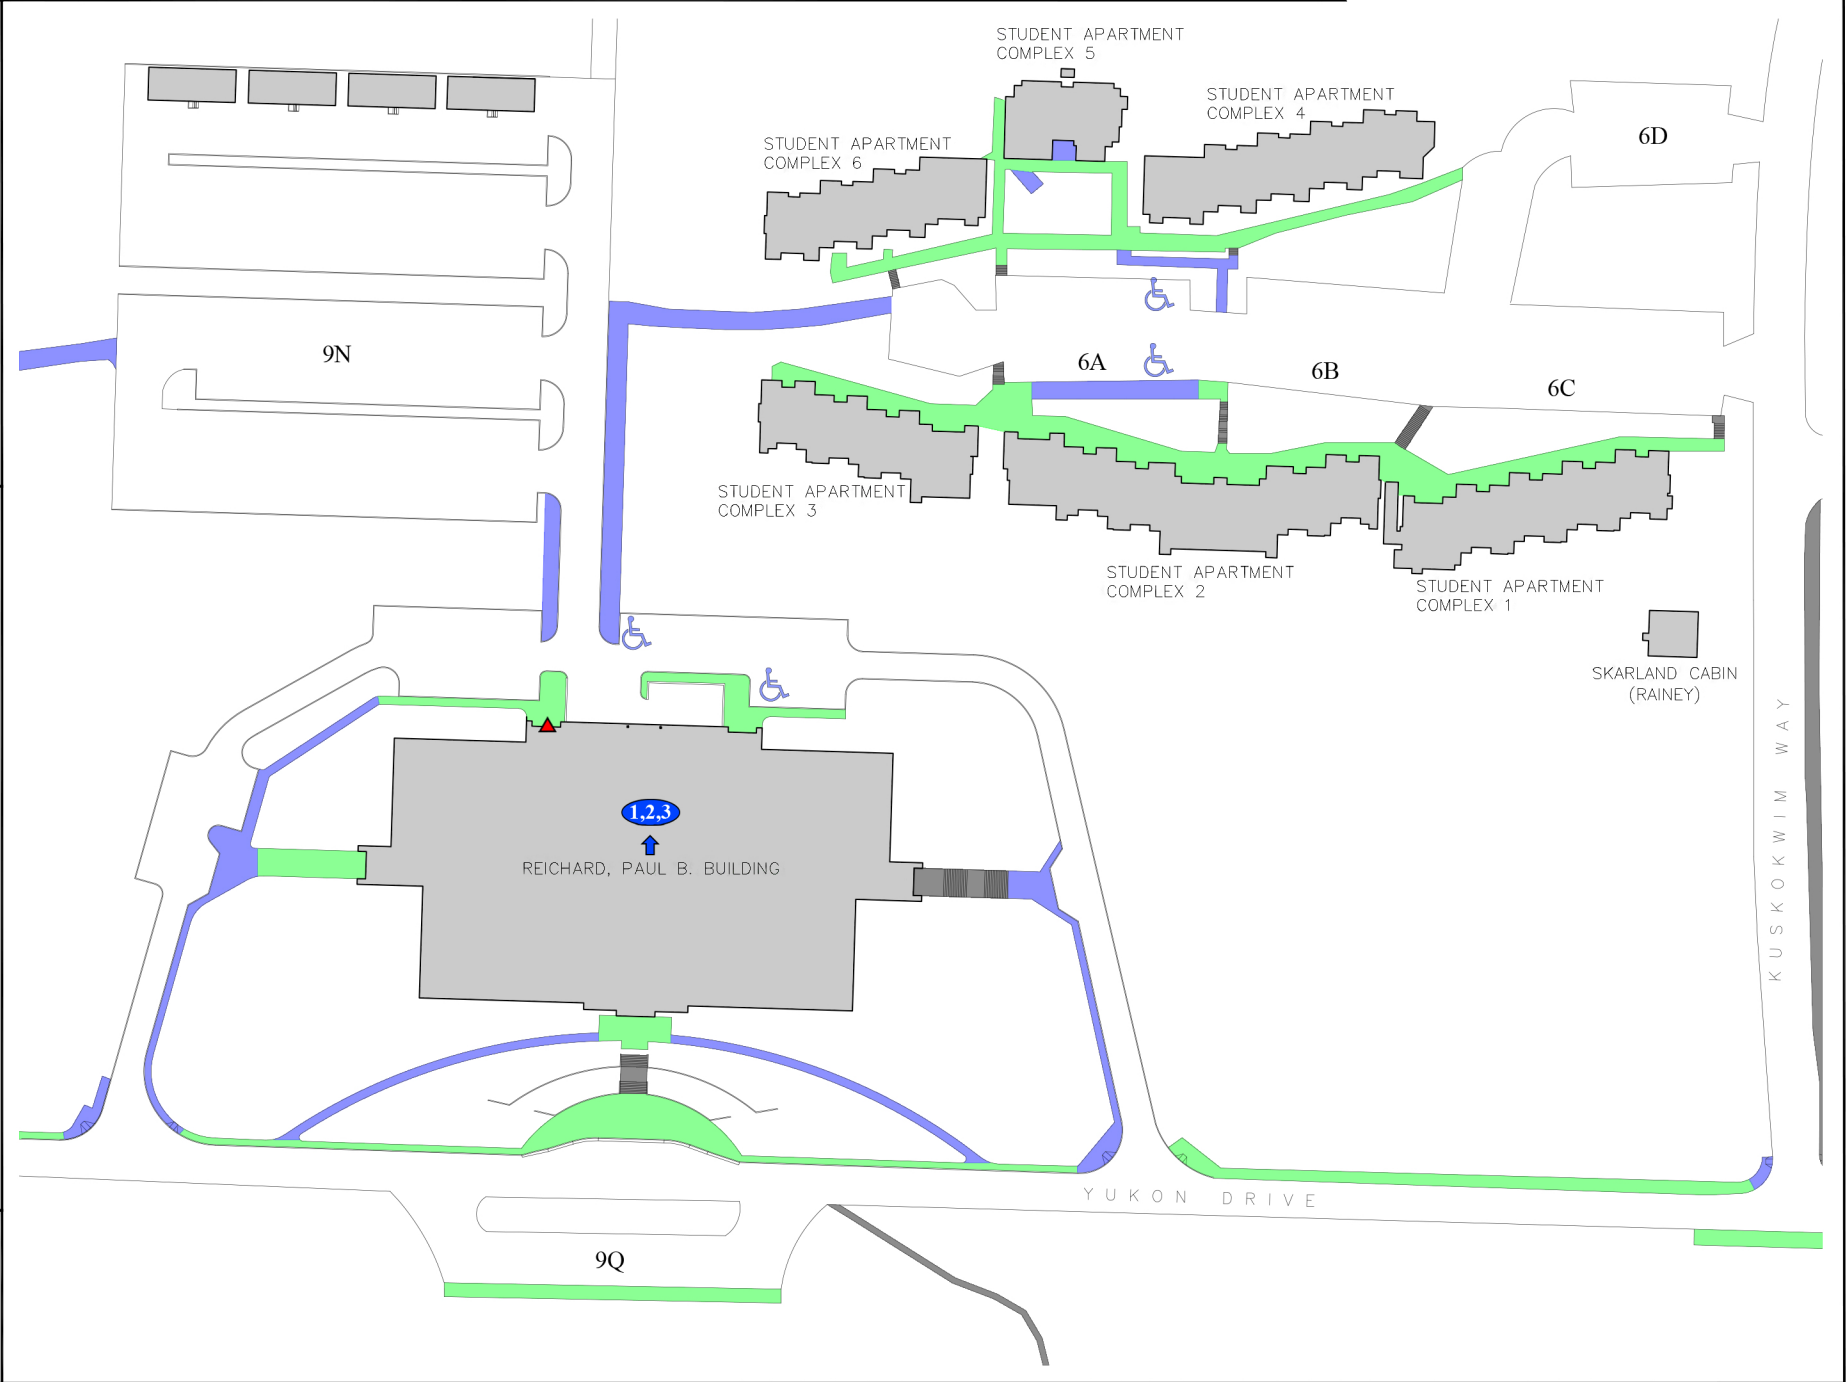
 Accessible Restroom Approximate Location on Floor #	 Automatic Building Entrance	 Sidewalk Rating - Easy Little to No Elevation Change Typically Sidewalks	 Sidewalk Rating - Difficult Varying Elevation Typically Steep Slopes or Stairs	 Lactation Room Approximate Location on Floor #
 Elevator or Chair Lift	 Closed For Construction	 Sidewalk Rating - Moderate Some Elevation Change Typically Ramps, Curb Cuts, and Uphill Sidewalks	 Unisex Restroom Approximate Location on Floor #	



Project Title:
CAMPUS ACCESSIBILITY MAP

Sheet Title:
REICHARDT AND SAC

Drawn:
TAN

Checked:
ITS

Date:
12/12/2014

Scale:
NOT TO SCALE

Project Number: