


	Accessible Restroom Approximate Location on Floor #		Automatic Building Entrance		Sidewalk Rating - Easy Little to No Elevation Change Typically Sidewalks		Sidewalk Rating - Difficult Varying Elevation Typically Steep Slopes or Stairs		Lactation Room Approximate Location on Floor #
	Elevator or Chair Lift		Closed For Construction		Sidewalk Rating - Moderate Some Elevation Change Typically Ramps, Curb Cuts, and Uphill Sidewalks		Unisex Restroom Approximate Location on Floor #		

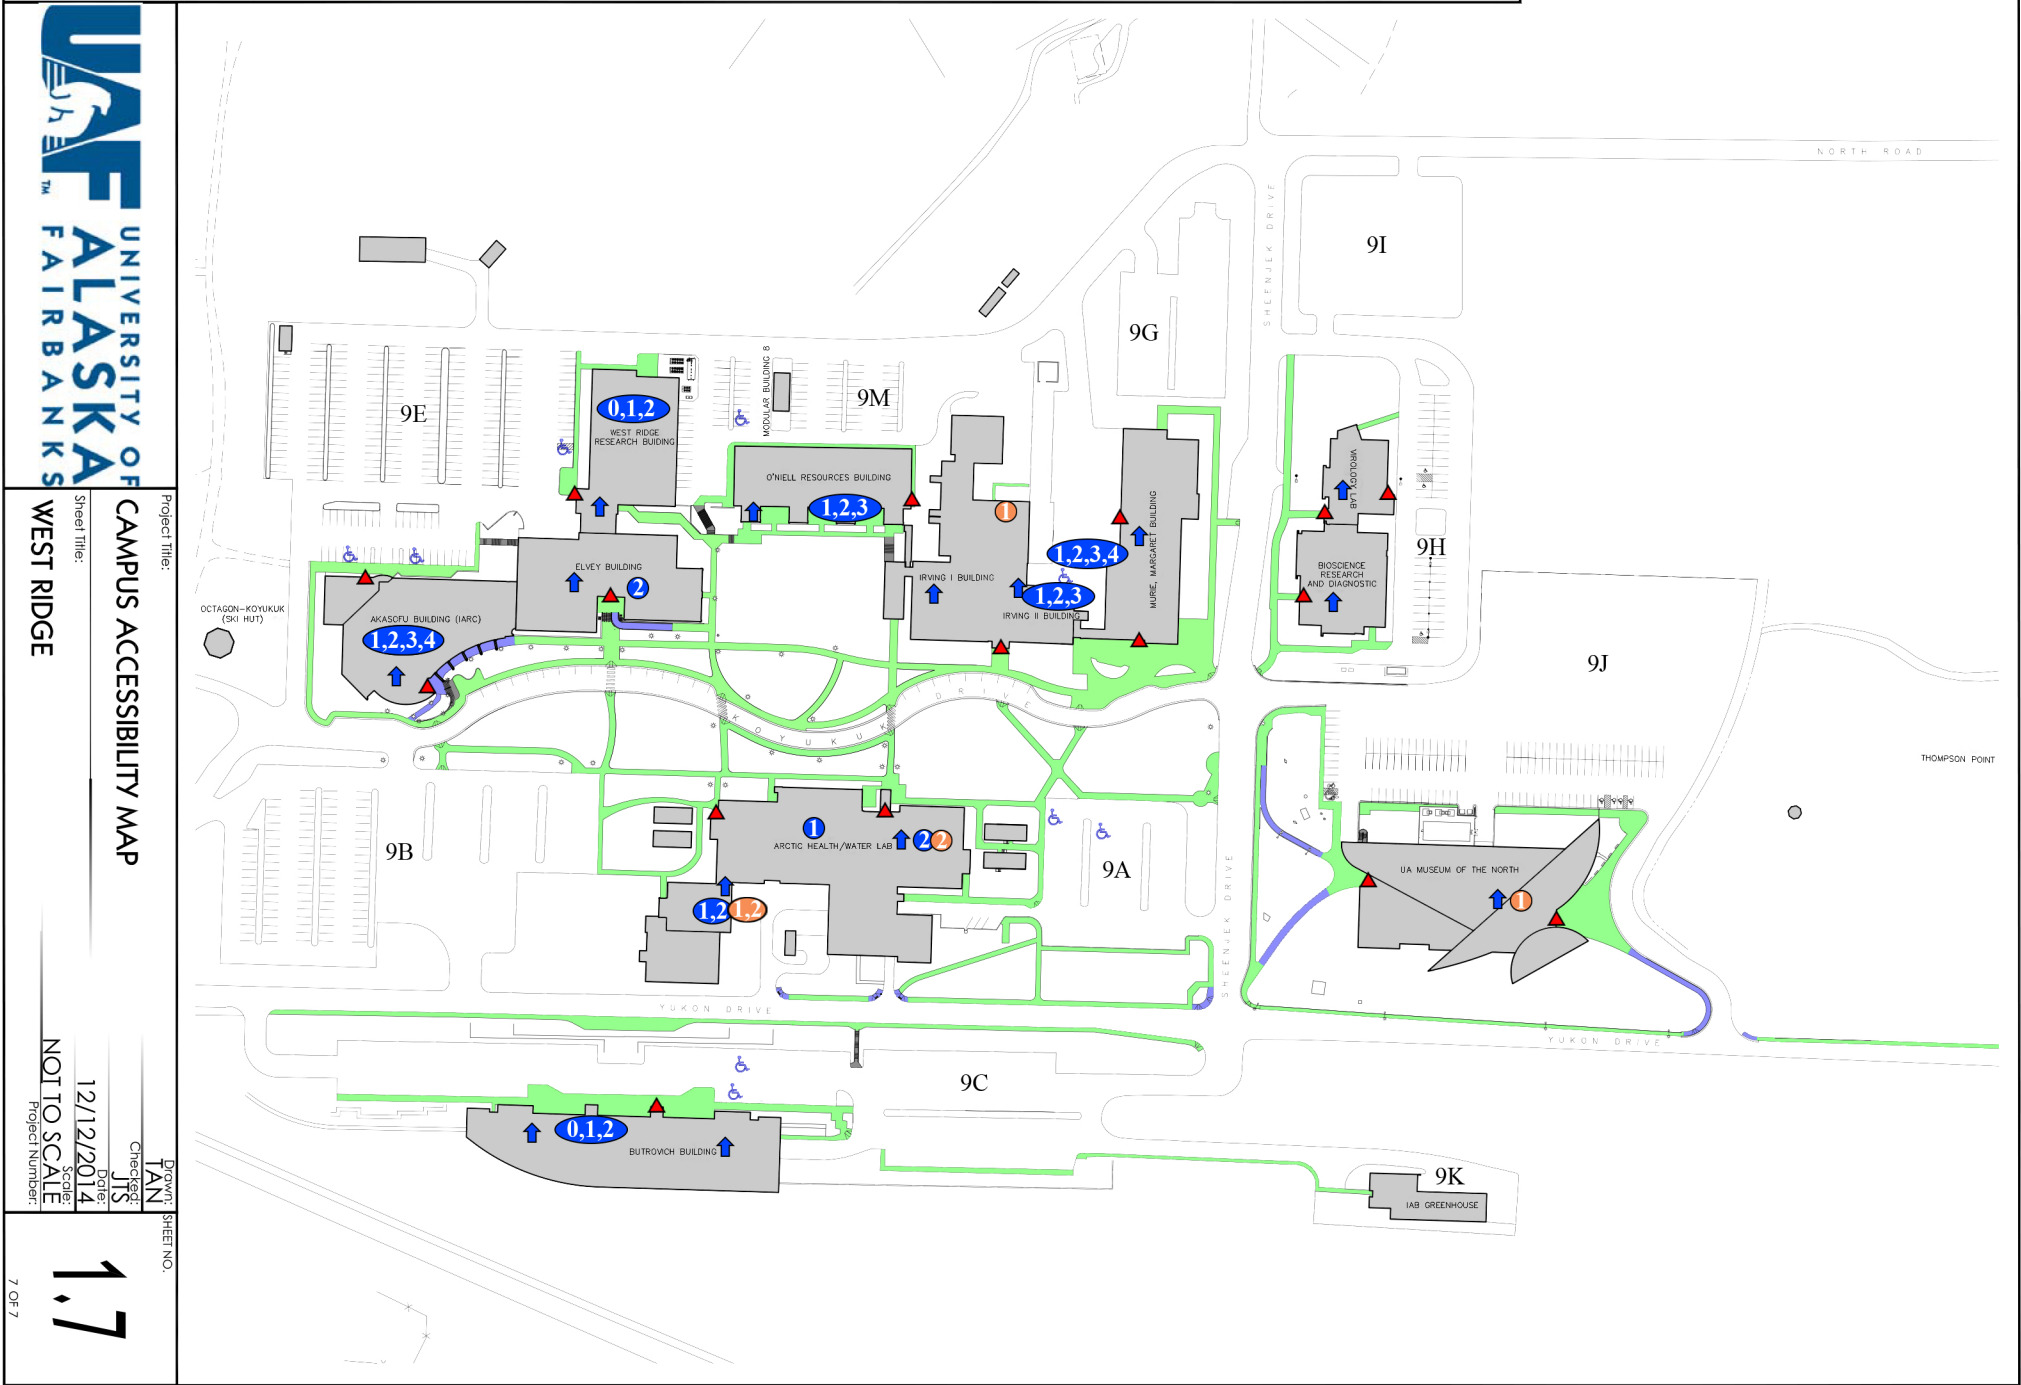

Project Title: **CAMPUS ACCESSIBILITY MAP**
 Sheet Title: **WEST RIDGE**
 Date: 12/12/2014
 Scale: NOT TO SCALE
 Project Number: **1.7**
 7 OF 7