


 Accessible Restroom Approximate Location on Floor #	 Automatic Building Entrance	 Sidewalk Rating - Easy Little to No Elevation Change Typically Sidewalks	 Sidewalk Rating - Difficult Varying Elevation Typically Steep Slopes or Stairs
 Elevator or Chair Lift	 Closed For Construction	 Sidewalk Rating - Moderate Some Elevation Change Typically Ramps, Curb Cuts, and Uphill Sidewalks	 Unisex Restroom Approximate Location on Floor #

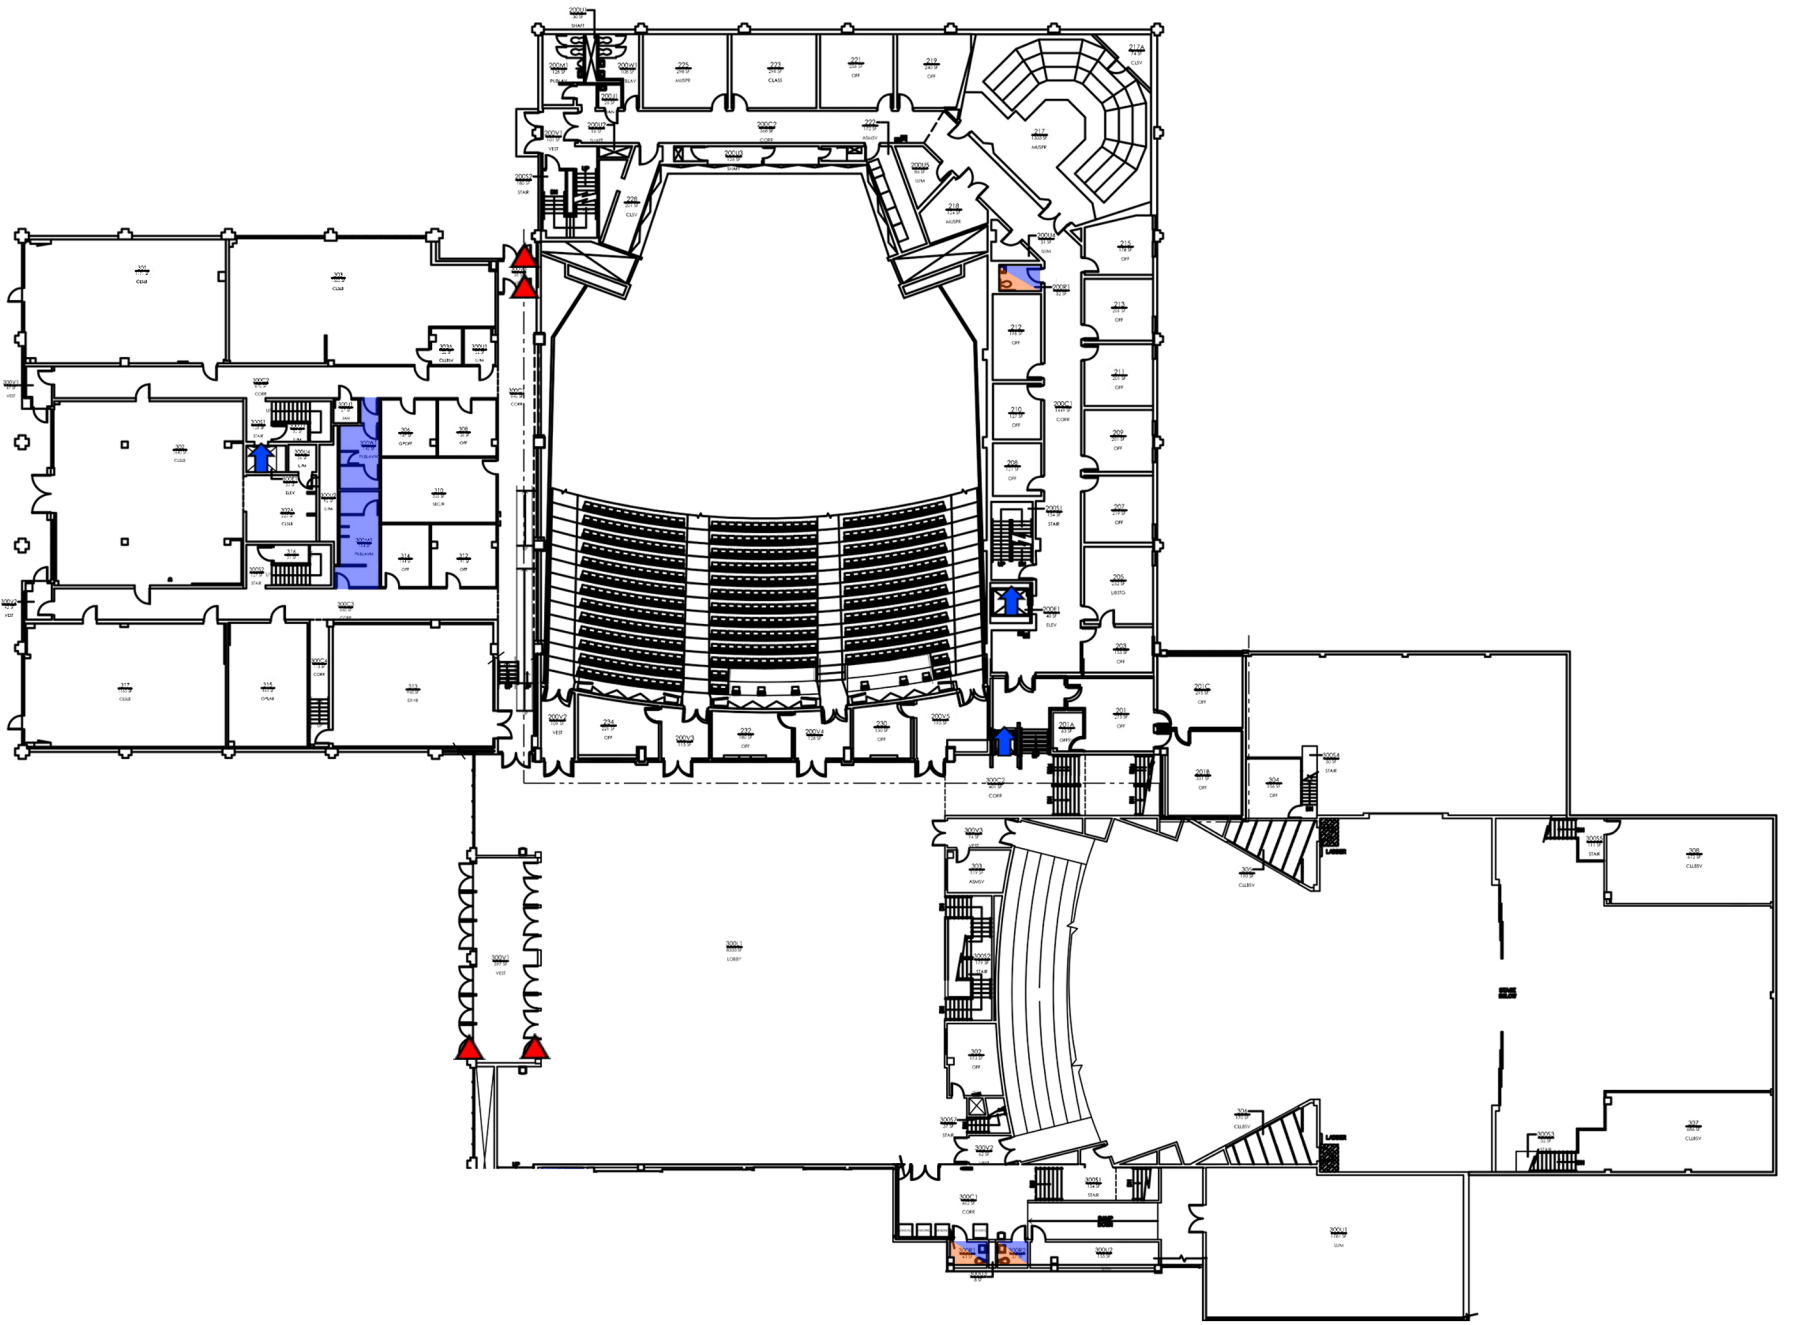

Project Title:
CAMPUS ACCESSIBILITY MAP
 Sheet Title:
FINE ARTS MAIN FLOOR

Drawn:
 JAN
 Checked:
 JTS
 Date:
 12/12/2014
 Scale:
 NOT TO SCALE
 Project Number:

1 OF 1