


 Accessible Restroom Approximate Location on Floor #	 Automatic Building Entrance	 Sidewalk Rating - Easy Little to No Elevation Change Typically Sidewalks	 Sidewalk Rating - Difficult Varying Elevation Typically Steep Slopes or Stairs
 Elevator or Chair Lift	 Closed For Construction	 Sidewalk Rating - Moderate Some Elevation Change Typically Ramps, Curb Cuts, and Uphill Sidewalks	 Unisex Restroom Approximate Location on Floor #




UNIVERSITY OF ALASKA
FAIRBANKS

Project Title:
CAMPUS ACCESSIBILITY MAP

Sheet Title:
RASMUSON LIBRARY MAIN FLOOR

12/12/2014
NOT TO SCALE

1 OF 1

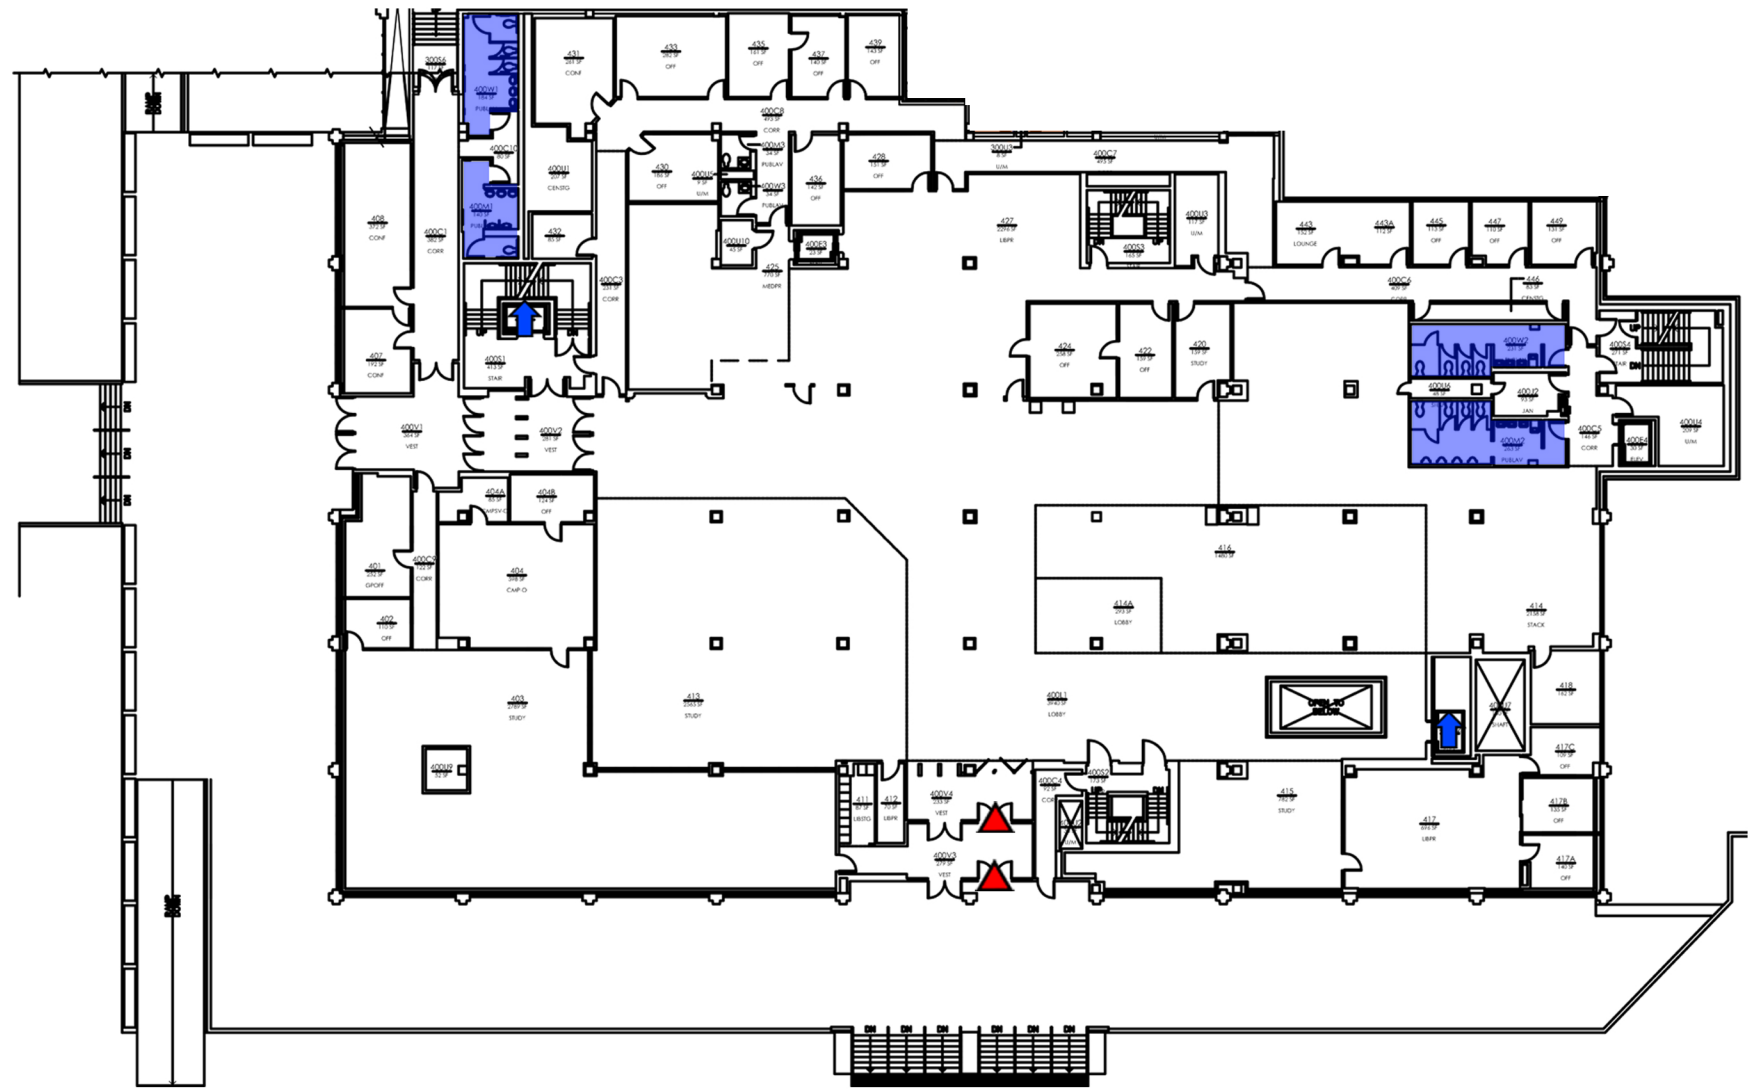

Drawn: JAN
Checked: JTS
Date: 12/12/2014
Scale: NOT TO SCALE
Project Number: